



**Marshalls Rino Bollard RB123**  
Black in colour

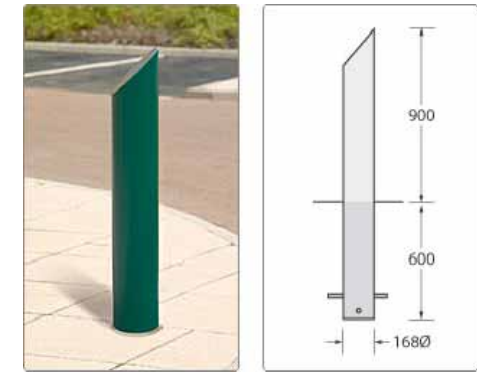

Example of wall

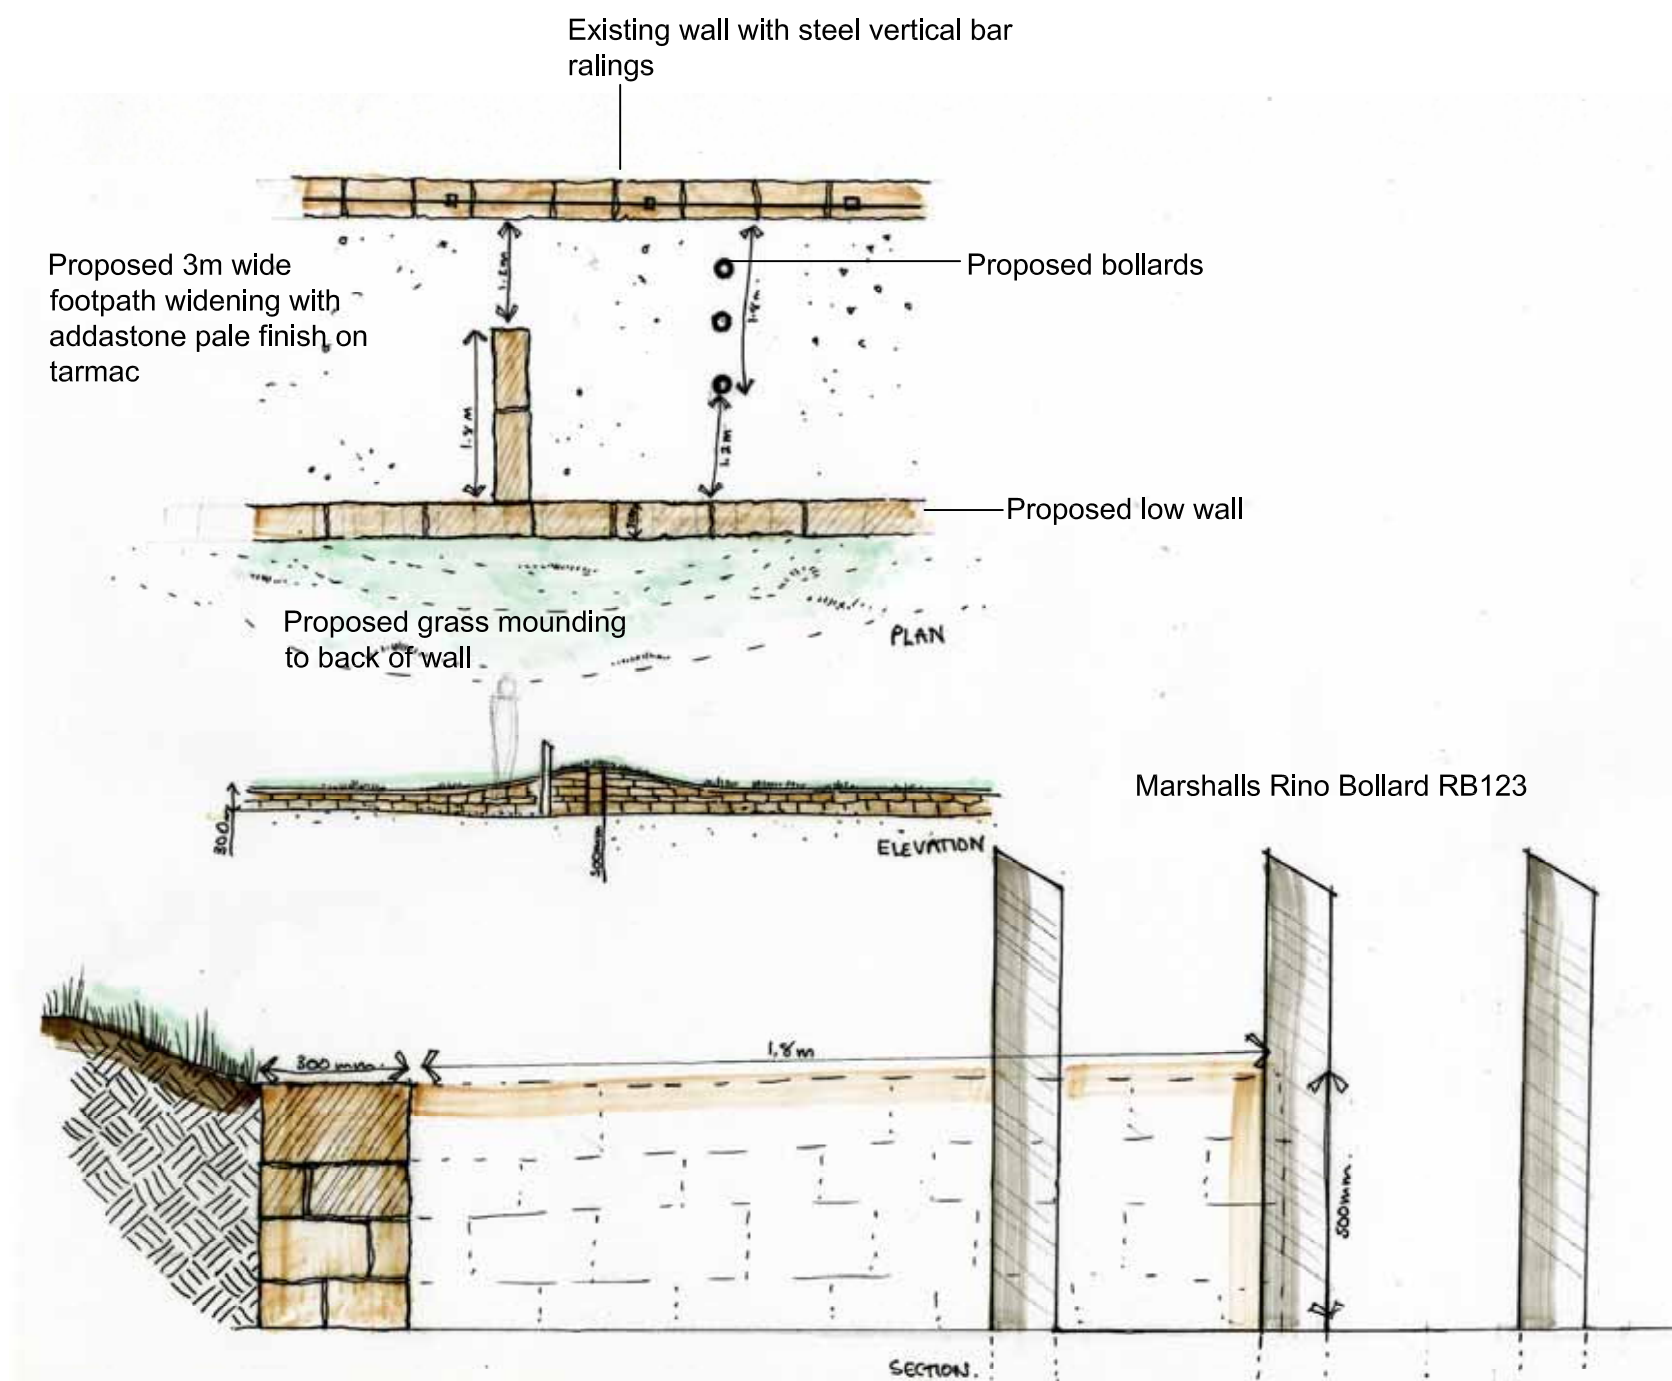

Marshalls Rino Bollard RB123

Proposed wall. To be constructed of sandstone blocks 150x300mm (approx), 1:3 mortar joints on concrete footing, on consolidated MOT Type 1.

Whitehaven Coast Masterplan Proposals

**Chicane with Bollard**

May 2007  
19973-L26.dwg reynr

**Entec**