



Section - Sandstone Surfacing and Sandstone Edge Adjacent to Soft
Scale 1:20

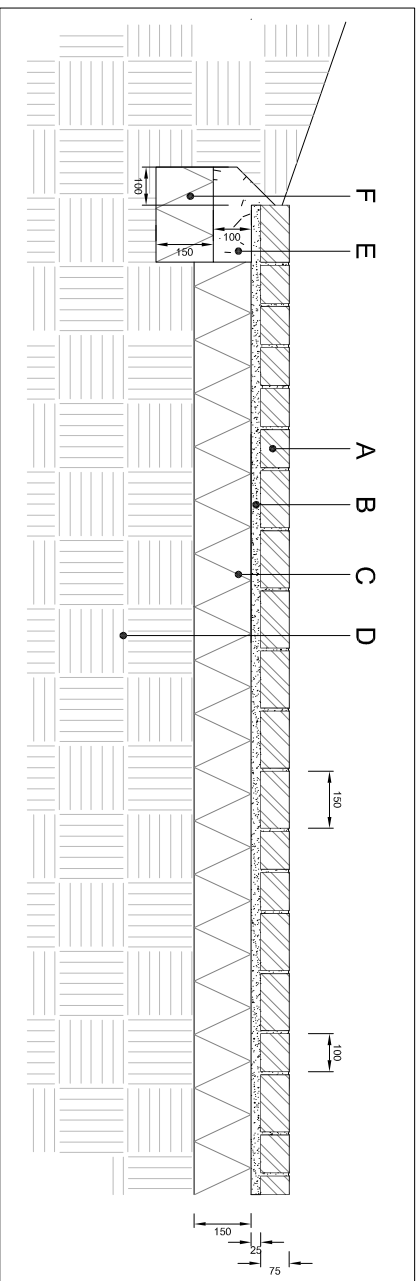


- A - Marshalls Yorkstone Greenmoor Rustic Tumbled sets 150x75mm with varying lengths and 100x75mm with varying lengths.
- B - Mortar mix 1:3
- C - Hardcore
- D - Subgrade
- E - Concrete foundation
- F - Hardcore 150mm depth

Section - Sandstone Surfacing with Slot Drain
Scale 1:20

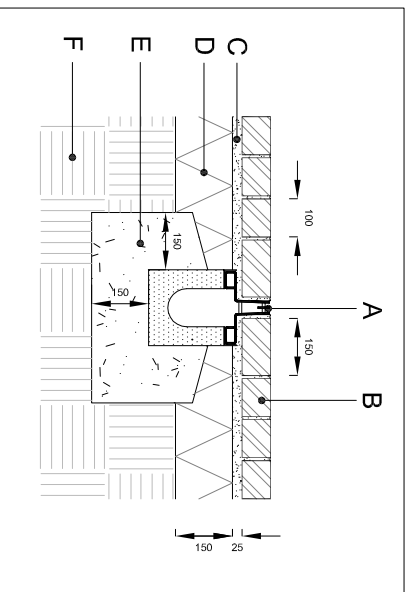


- A - Marshalls Slot Drain - Flow Capacity channel unit size to be determined by Engineer's specification
- B - Marshalls Yorkstone Greenmoor Rustic Tumbled sets 150x200x75mm and 100x100x75mm
- C - Mortar mix 1:3
- D - Hardcore
- E - Drainage concrete foundation to Engineer's specification
- F - Subgrade

Section - Sandstone Surfacing and Sandstone Edge Adjacent to Hard
Scale 1:20

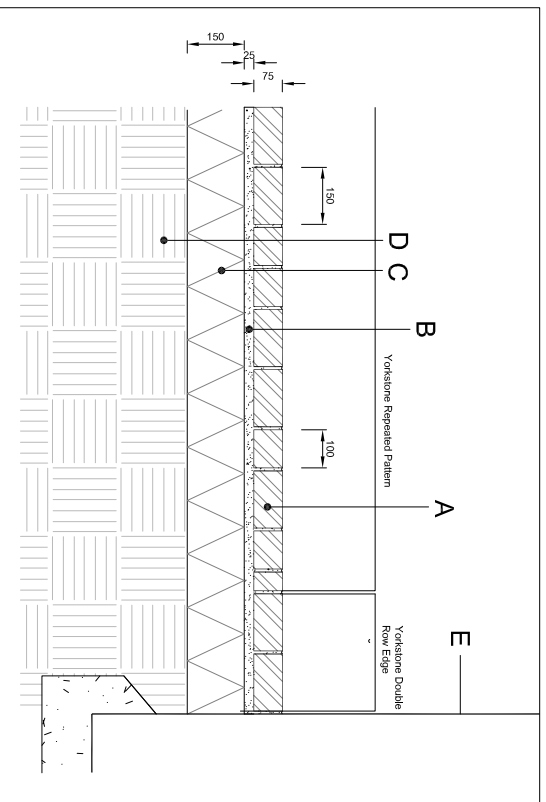

- A - Marshalls Yorkstone Greenmoor Rustic Tumbled sets 150x75mm with varying lengths and 100x75mm with varying lengths.
- Laid in pattern of 1 x 100mm width, 1 x 150mm width, 2 x 100mm width, 2 x 150mm width, repeated.
- B - Mortar mix 1:3
- C - Hardcore
- D - Subgrade
- E - Existing Wall Edge to Candlestick terrace

Section - Sandstone Edge to Circular Art Feature
Scale 1:20

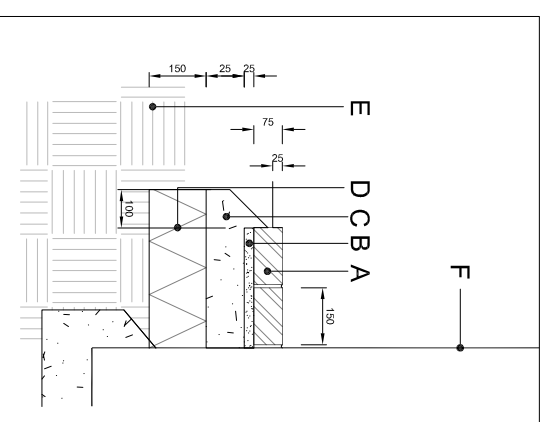

- A - Marshalls Yorkstone Greenmoor Rustic Tumbled sets 150x200x75mm
- B - Mortar mix 1:3
- C - Concrete foundation
- D - Hardcore
- E - Subgrade
- F - Existing wall

Note:
Refer to Engineers Drawing

NOTES:

- This drawing is for planning purposes only.
- All dimensions in millimetres.

SCALES: As Shown

PROJECT TITLE:
Haig Colliery Regeneration
Detail Sheets

DRAWING TITLE:
Paving: Sandstone Surfacing

CLIENT:
Copeland Borough Council

REF: _____



GABLES HOUSE, KENILWORTH ROAD,
LEAMINGTON SPA, WARWICKSHIRE CV32 6UX,
TEL: (01927) 85000 FAX: (01927) 55010

JOB No. 19973 DRAWING No. 19973/LEAD/015

DESCRIPTION			
REV	DATE	DWN	APP
	07/06/07	RS	LF
REVISIONS			
REV	DATE	DWN	APP