



Section - Cycle Chicane Barrier
Scale 1:20

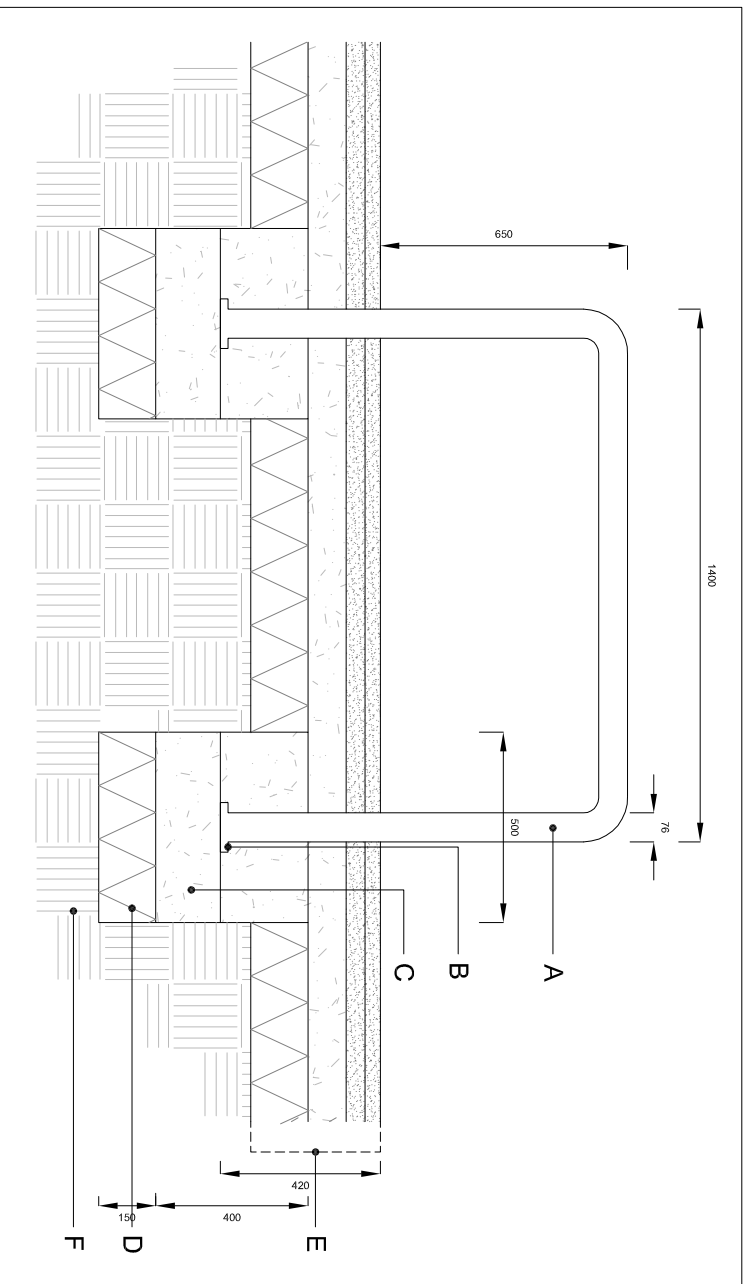

- A - Marshalls RB75/HD barrier
- B - 6mm gauge 130x130mm square base plate
- C - Concrete foundation (500 x 400)
- D - Hardcore
- E - 'Addastone' surfacing
- F - Subgrade

Section - Harbourside Bollard and Edging
Scale 1:20

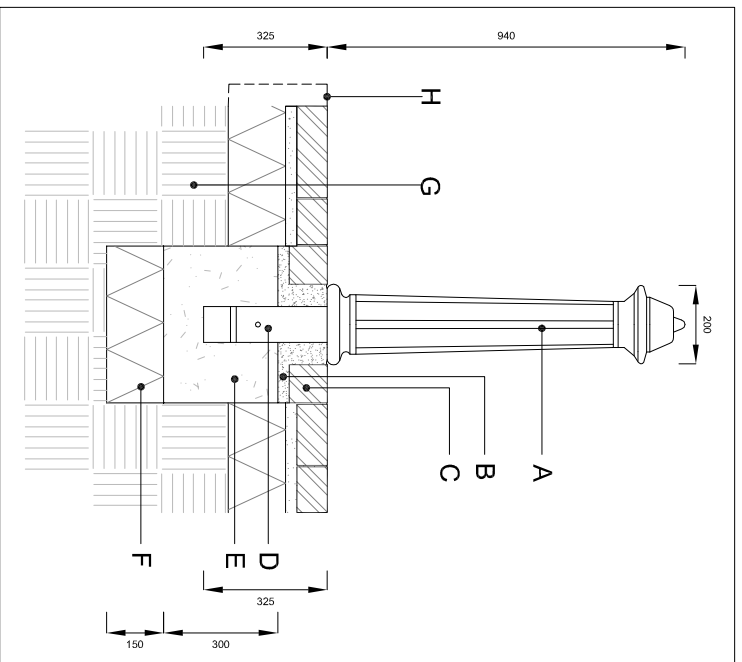

- A - Broxap 1504 Neston Pu 940mm height and 212mm overall diameter
- B - Mortar mix 1:3
- C - Marshalls granite setts 100x100x100
- D - Bollard root 325mm depth
- E - Concrete foundation (400 x 400 x 300)
- F - Hardcore
- G - Subgrade
- H - Tegula surfacing

DESCRIPTION

REV	DATE	DWN	CHK	APP
	07/06/07	RS	LF	LF

REVISIONS

REV	DATE	DWN	CHK	APP

NOTES:
- This drawing is for planning purposes only.
- All dimensions in millimetres.

SCALES: As Shown

PROJECT TITLE:
Haig Colliery Regeneration
Detail Sheets

DRAWING TITLE:
Access: Cycle Chicane and Bollard

CLIENT:
Copeland Borough Council

REF: _____

Entec

GABLES HOUSE, KENILWORTH ROAD,
LEAMINGTON SPA, WARWICKSHIRE CV32 0LX,
TEL: (01927) 95950 / FAX: (01927) 95910

JOB No. 19973 DRAWING No. 19973/LEAD/018