



**Section - Sandstone Posts**  
Scale 1:20

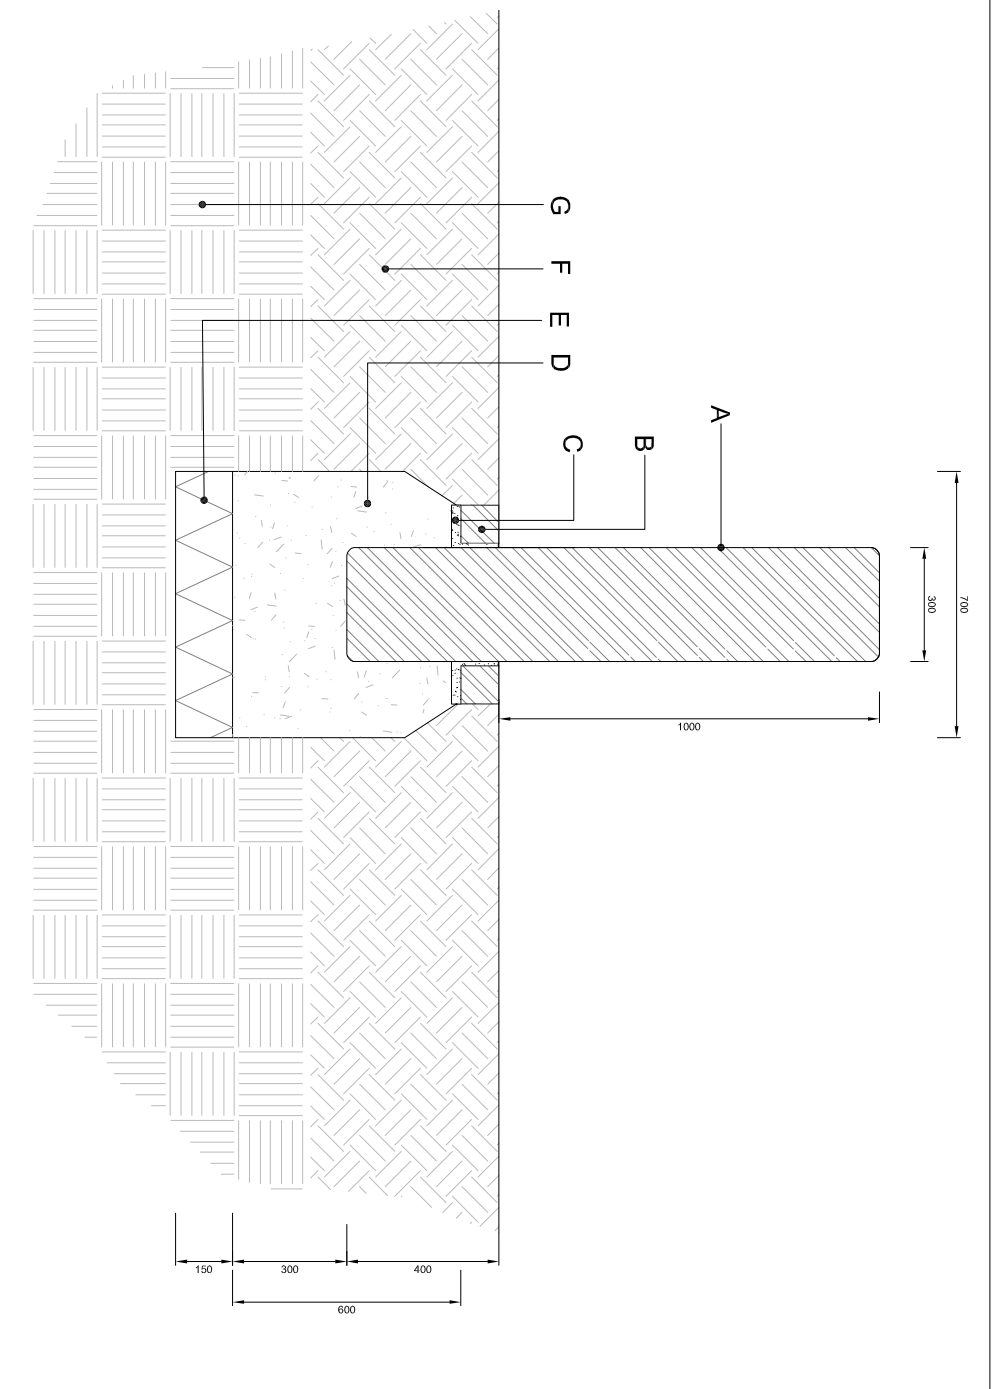

- A - Sandstone Post 300x300x1500 (500 below ground)
- B - Marshall's granite sets 100x100x100
- C - Mortar mix 1:3
- D - Concrete Foundation 600x600x700mm
- E - Hardcore
- F - Topsoil
- G - Subgrade

- A - Sandstone Post 300x300x1500 (500 below ground)
- B - 5000mm Parking Facilities Ltd PF5700 60x60x3mm mild steel square hollow swinging access gate
- C - Hollow section with padlockable latch
- D - Marshall's granite sets 100x100x100
- E - Mortar mix 1:3
- F - Concrete foundation
- G - Hardcor
- H - Existing surfacing
- J - Subgrade

**Section - 5.0m Vehicle Barrier with Sandstone Posts**  
Scale 1:20

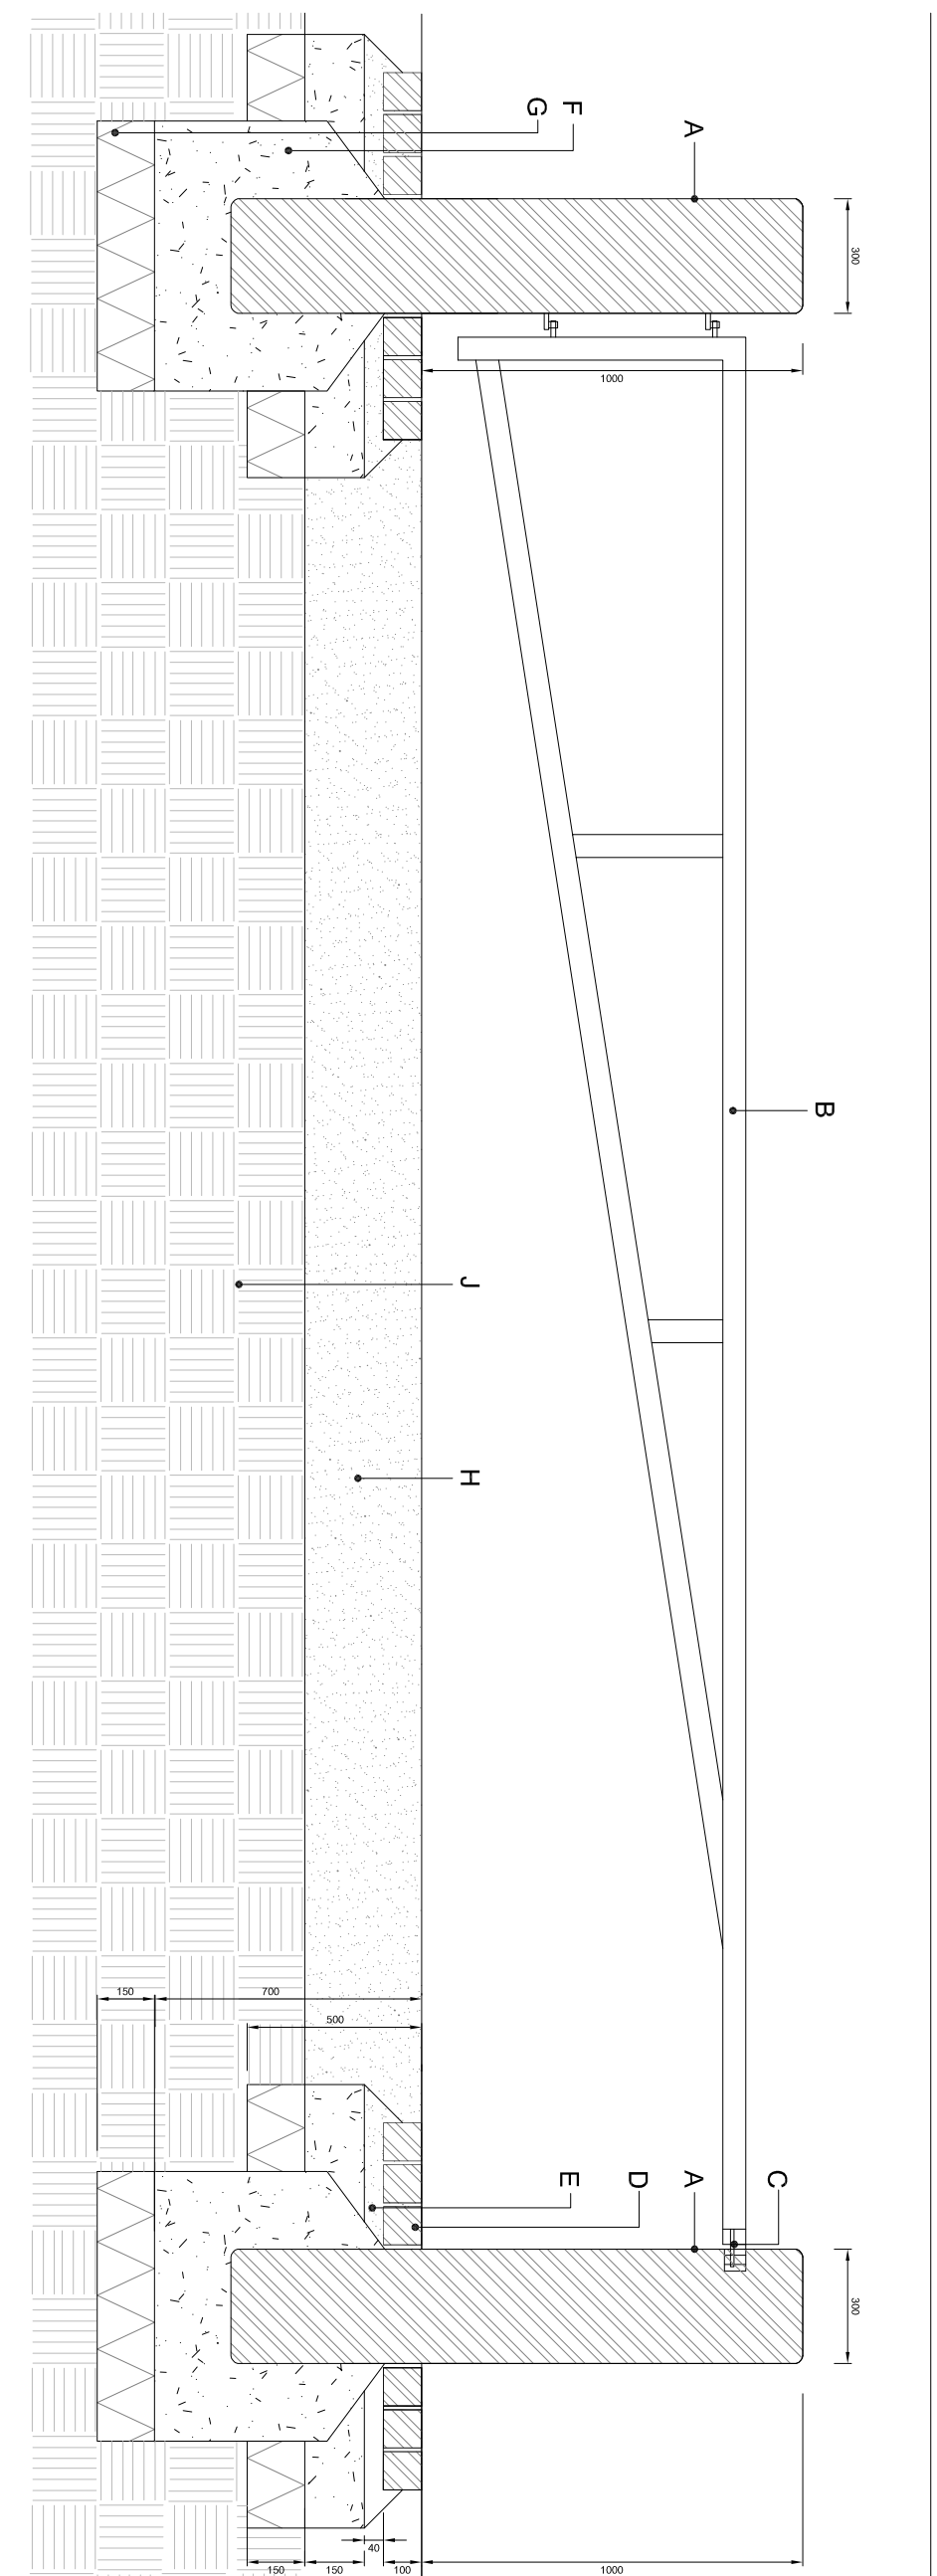

**NOTES:**  
- This drawing is for planning purposes only.  
- All dimensions in millimetres.

SCALES: As Shown  
PROJECT TITLE:  
Haig Colliery Regeneration  
Detail Sheets  
DRAWING TITLE:  
Access: Sandstone Post and Vehicle Barrier

CLIENT:  
Copeland Borough Council  
REF: \_\_\_\_\_



GABLES HOUSE, KENILWORTH ROAD,  
LEAMINGTON SPA, WARWICKSHIRE CV32 6JX,  
TEL: (01927) 959501 FAX: (01927) 559310

JOB No. 19973 DRAWING No. 19973/LEAD/019

DESCRIPTION		REV	DATE	DWN	CHK	APP
DATE	FIRST ISSUE	RS	LF	LF		
REVISIONS						
REV	DATE	DWN	CHK	APP		