



Section - Geo Seat into Sandstone Surfacing
Scale 1:20

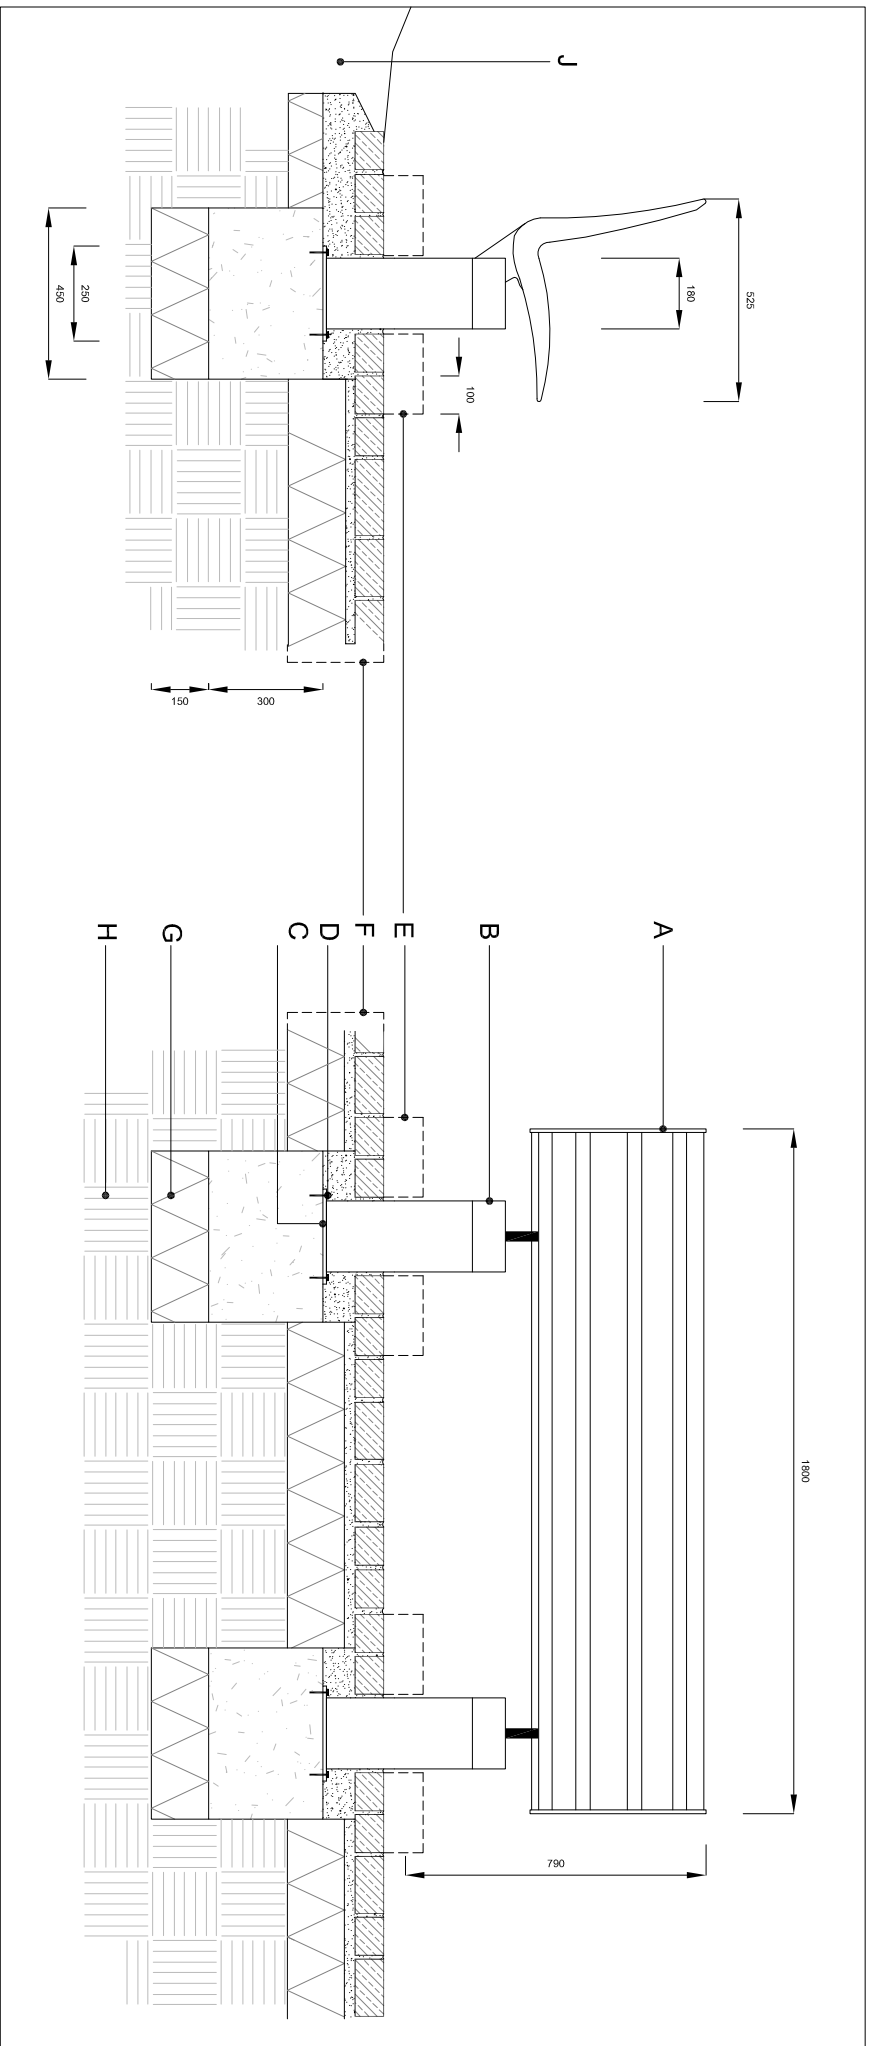

- A - Geo Seating with shot peened 316 grade Stainless Steel & Iroko hardwood slots/
- B - Geo Seating Base in CHS Mild Steel galvanised and finished to spec.
- C - Base Plate
- D - Stainless Steel Bolts
- E - Marshalls Yorkstone Greenmoor Rustic Tumbled setts 100x100x75mm
- F - Sandstone surfacing. Refer to Drawing No. 19973/LEAT/015
- G - Hardcore
- H - Subgrade
- J - Adjacent soft ground

Section - Geo Seat into Addastone Surfacing
Scale 1:20

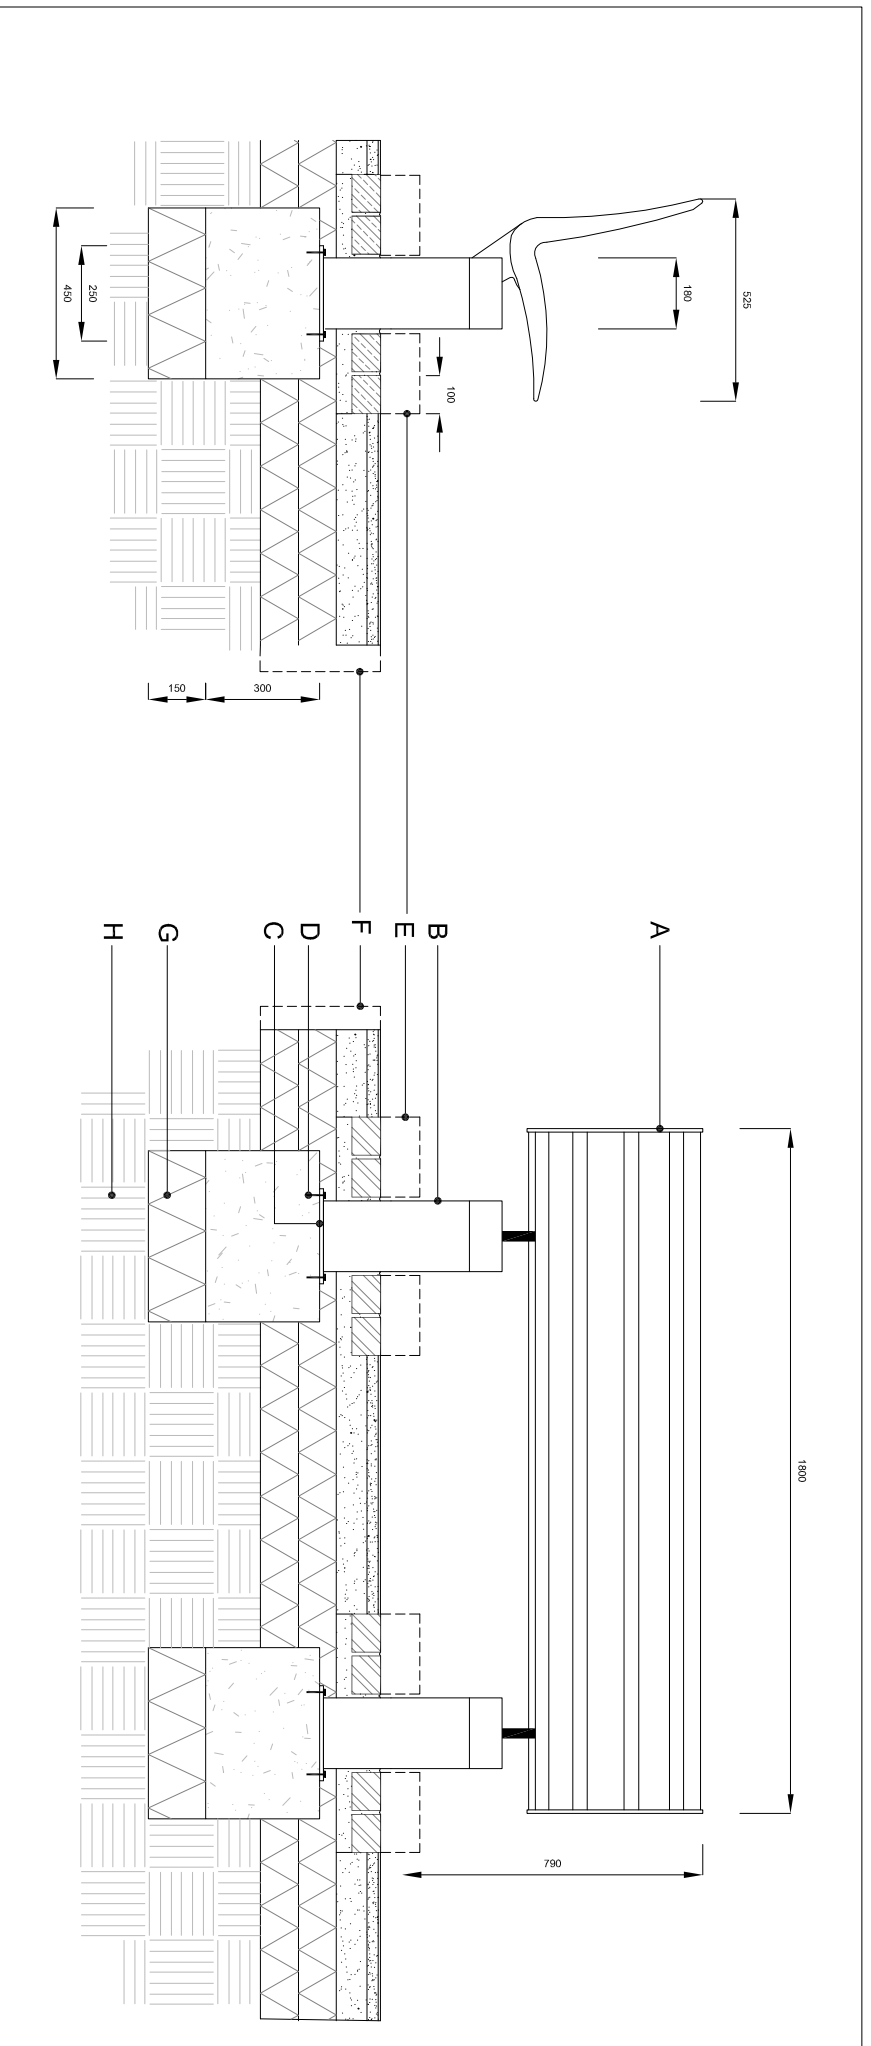

- A - Geo Seating with shot peened 316 grade Stainless Steel & Iroko hardwood slots/
- B - Geo Seating Base in CHS Mild Steel galvanised and finished to spec.
- C - Base Plate
- D - Stainless Steel Bolts
- E - Marshalls Granite Setts in Silver Grey 100x100x75mm
- F - Addastone surfacing. Refer to Drawing No. 19973/LEAT/014
- G - Hardcore
- H - Subgrade

DESCRIPTION				
REV	DATE	DWN	CHK	APP
		RS	LF	LF
REVISIONS				
REV	DATE	DWN	CHK	APP

NOTES:
- This drawing is for planning purposes only.
- All dimensions in millimetres.

SCALES: AS SHOWN
PROJECT TITLE:
Haig Colliery Regeneration
Detail Sheets
DRAWING TITLE:
Furniture: Geo Seat
CLIENT:
Copeland Borough Council
REF: _____



GABLES HOUSE, KENILWORTH ROAD,
LEAMINGTON SPA, WARWICKSHIRE CV32 6UX,
TEL: (01927) 959597 FAX: (01927) 959510

JOB No. 19973 DRAWING No. 19973/LEAD/020