


DESCRIPTION

REV	DATE	DWN	CHK	APP
	07/09/07	RS	LF	LF

REVISIONS


REV	DATE	DWN	CHK	APP

Section - Telescope in Sandstone paving  
Scale 1:20

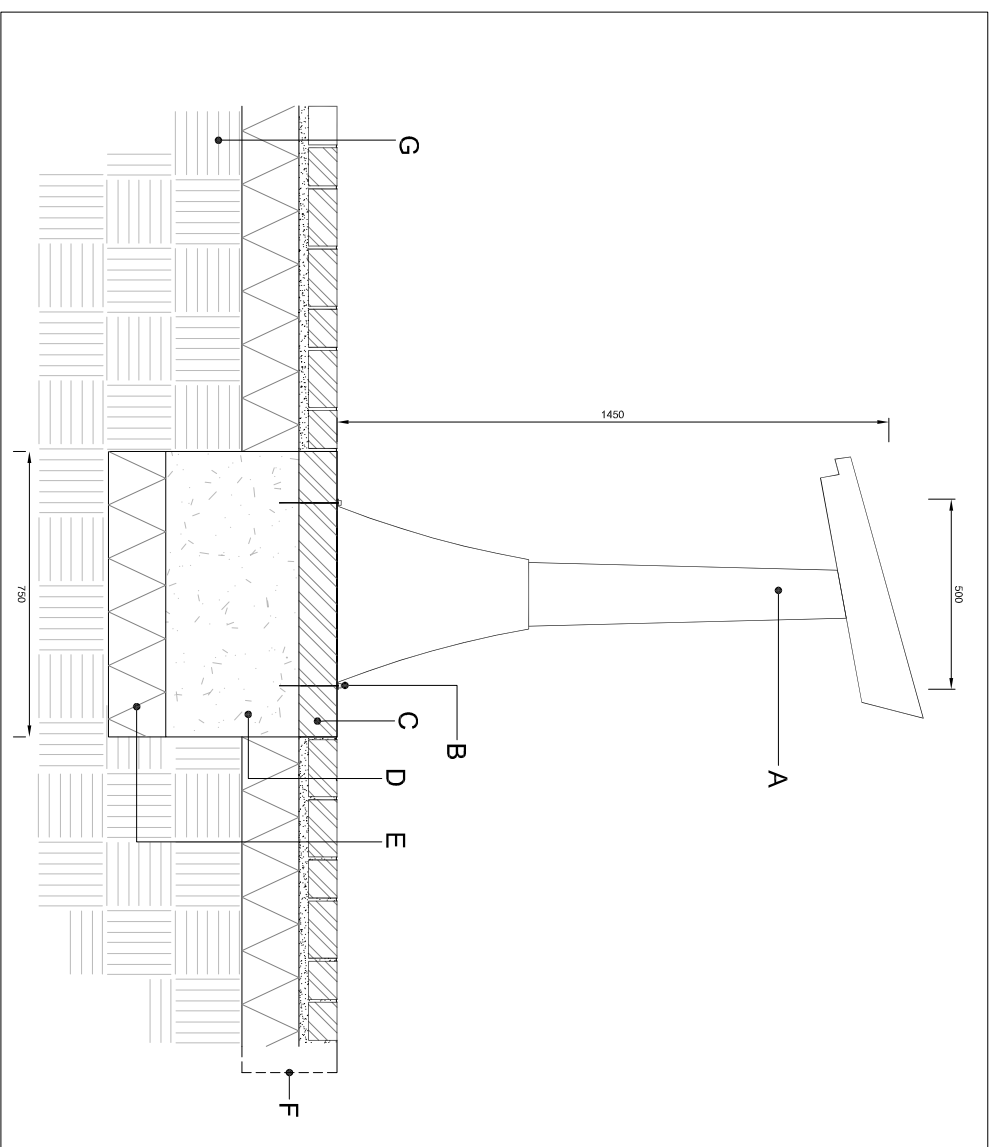

- A - 'Samson' Tourist Telescope
- B - Bolt Fixings - resin fixed
- C - Sandstone plinth 750x750x100mm
- D - Concrete Foundation (750 x 750 x 350)
- E - Hardcore
- F - Sandstone Paving. Refer to Detail Drawing No. 19973/L/EAD/015
- G - Subgrade

Section - Telescope in Addastone Surfacing  
Scale 1:20

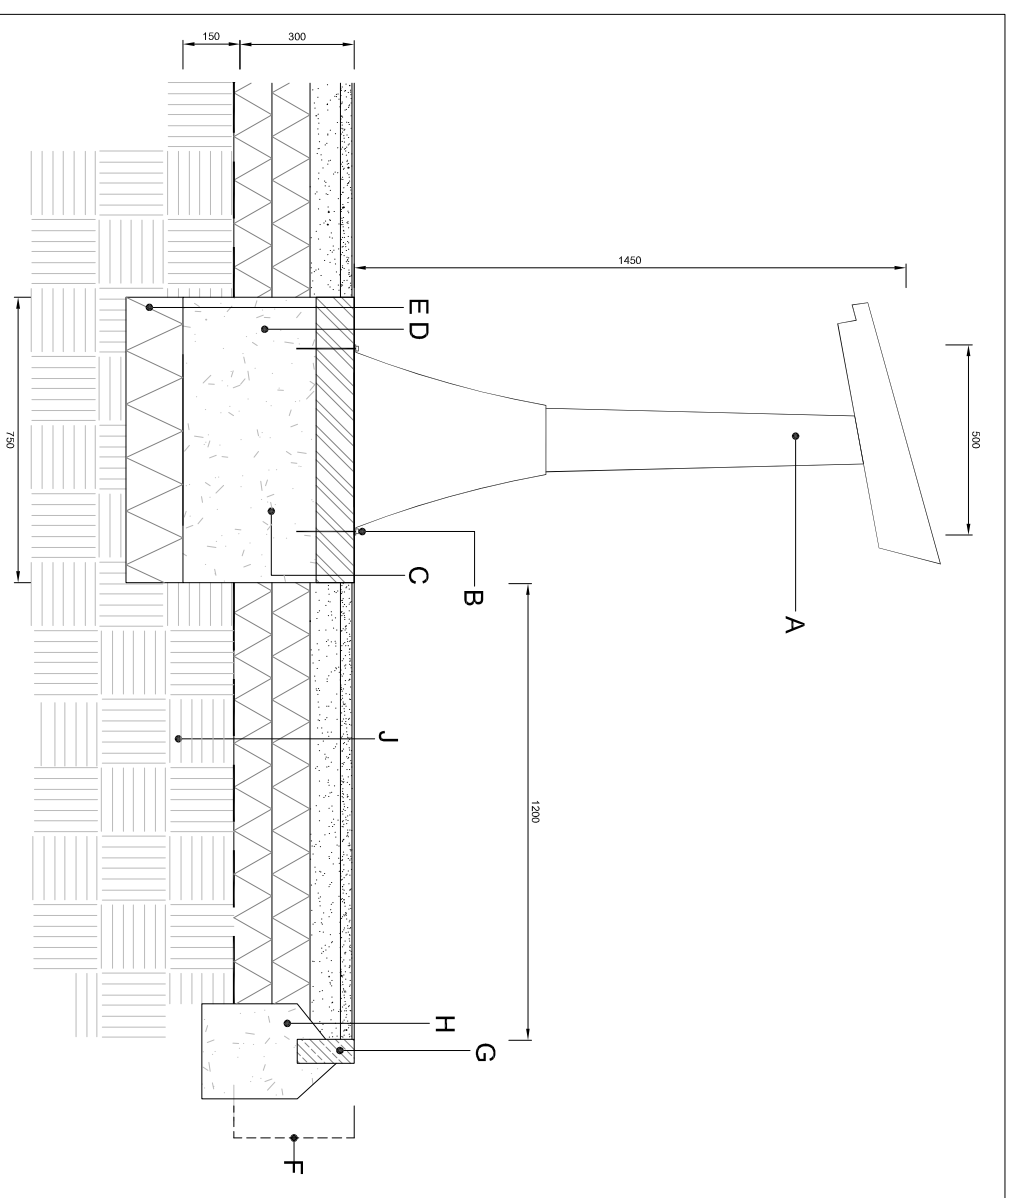

- A - 'Samson' Tourist Telescope
- B - Bolt Fixings - resin fixed
- C - Sandstone plinth 750x750x100mm
- D - Concrete Foundation (750 x 750 x 350)
- E - Hardcore
- F - 'Addastone' Resin Bonded Paving. Refer to Detail Drawing No. 19973/L/EAD/014
- G - Pre-cast concrete pin kerb or proposed sandstone wall
- H - Concrete foundation
- J - Subgrade

NOTES:

- This drawing is for planning purposes only.
- All dimensions in millimetres.

SCALES: 1:20 at A3

PROJECT TITLE:  
Haig Colliery Regeneration  
Detail Sheets

DRAWING TITLE:  
Furniture: Telescope

CLIENT:  
Copeland Borough Council

REF: \_\_\_\_\_

**Entec**

GABLES HOUSE, KENILWORTH ROAD,  
LEAMINGTON SPA, WARWICKSHIRE CV32 0JX  
TEL: (01927) 55000 / 55001 FAX: (01927) 55010

JOB No. 19973 DRAWING No. 19973/L/EAD/022