



Section - Handrailing Fixed to Wall
Scale 1:20

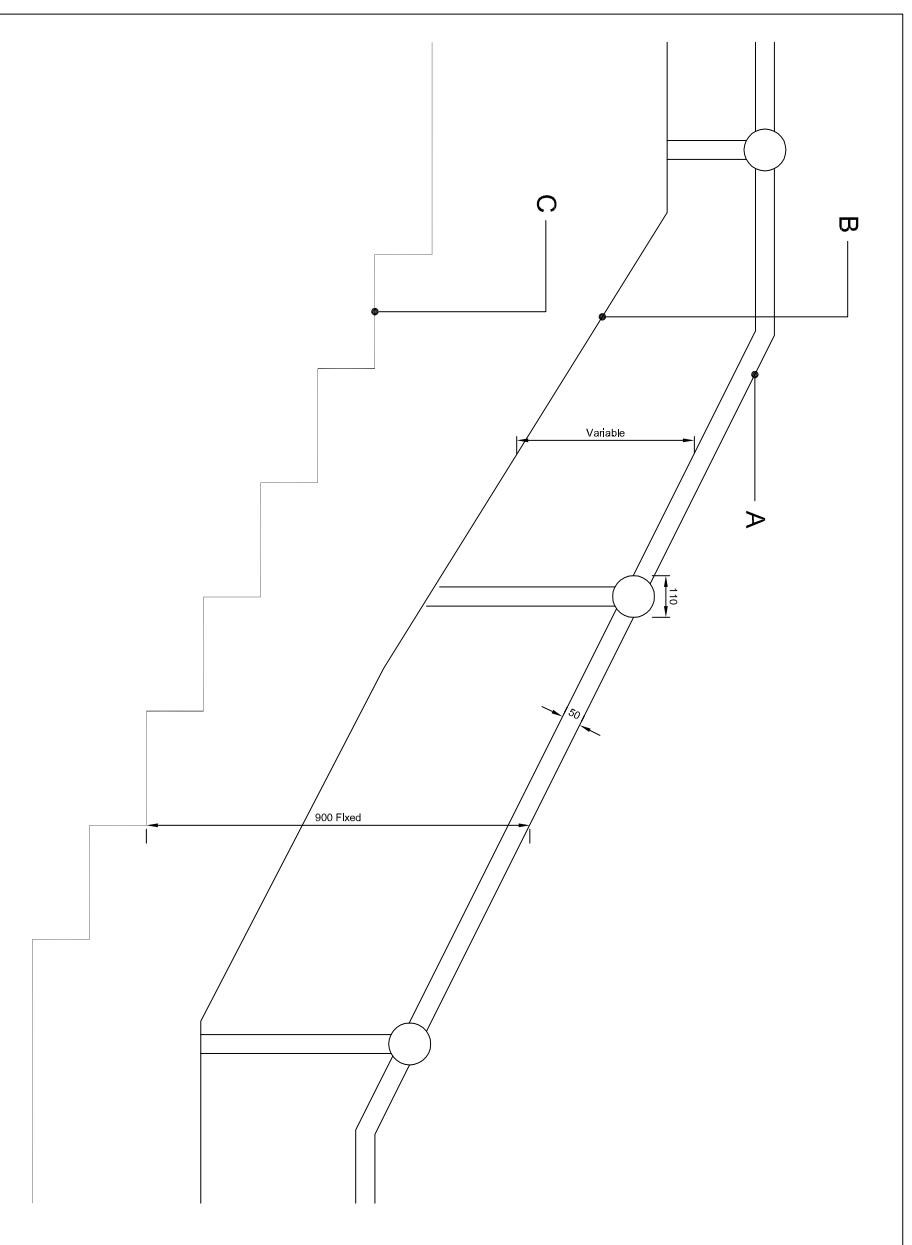


A - Broxap BXP1 1728 Chitrok PU post & railing black painted - varying heights. Base bolted to wall coping.
B - Wall at variable heights. Refer to Engineering Drawings
C - Approximate line of steps. Refer to Engineering Drawing.

Section - Handrailing attached to Side of Wall
Scale 1:10

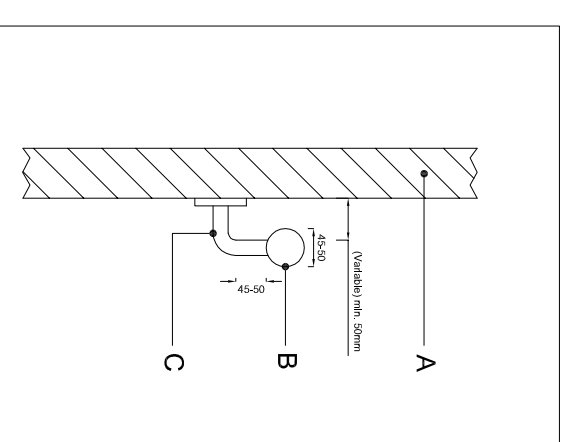

A - Wall adjacent to steps
B - Steel handrail 50mm diameter - polyester powder coated black
C - Steel fixing resin bolted into adjacent wall. Polyester powder coated black.

Section - Cycle Stand
Scale 1:20

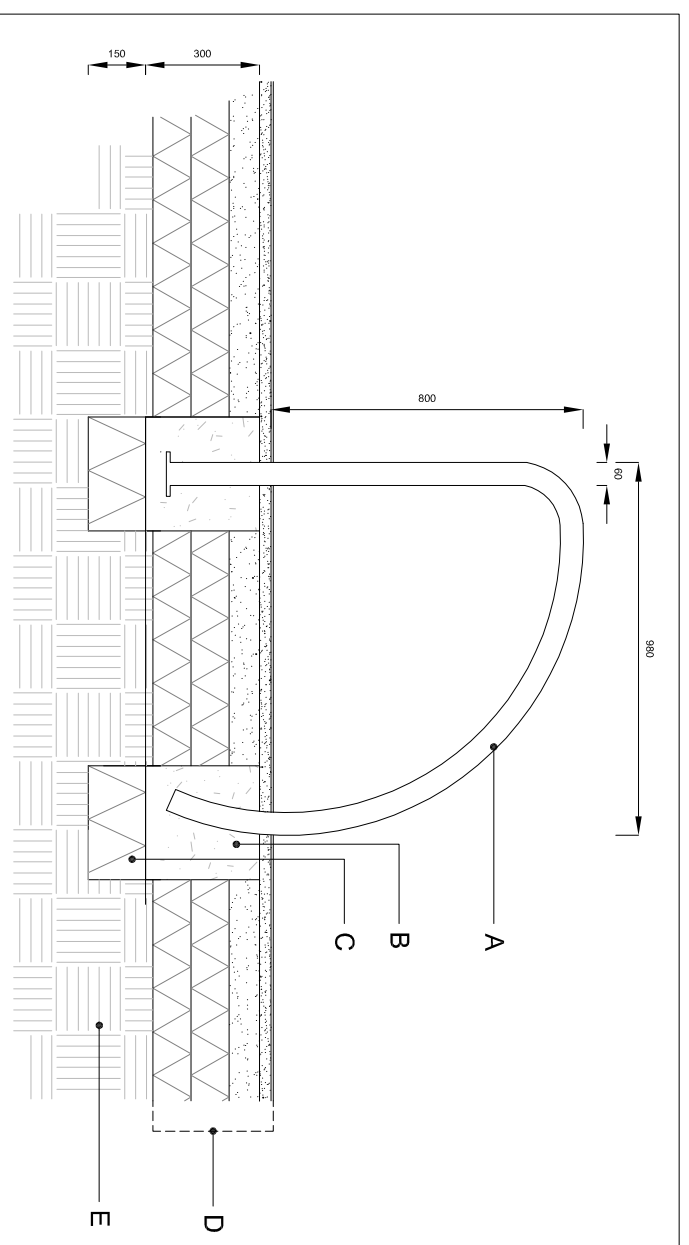

A - Furniture Fin 480G
B - Concrete Foundation 300x300x300mm
C - Hardcore 150mm depth
D - Addastone surfacing
E - Subgrade

DESCRIPTION				
REV	DATE	DWN	CHK	APP
		RS	LF	LF
REVISIONS				
REV	DATE	DWN	CHK	APP

NOTES:
- This drawing is for planning purposes only.
- All dimensions in millimetres.

SCALES: As Shown
PROJECT TITLE:
Haig Colliery Regeneration
Detail Sheets
DRAWING TITLE:
Furniture: Cycle Stands and Handrails
CLIENT:
Copeland Borough Council
REF: _____



GABLES HOUSE, KENILWORTH ROAD,
LEAMINGTON SPA, WARWICKSHIRE CV32 6JX,
TEL: (01927) 85950 / FAX: (01927) 55310

JOB No. 19973 DRAWING No. 19973/L/EA/D/023