



Section - Sandstone Pillar with Signage
Scale 1:20

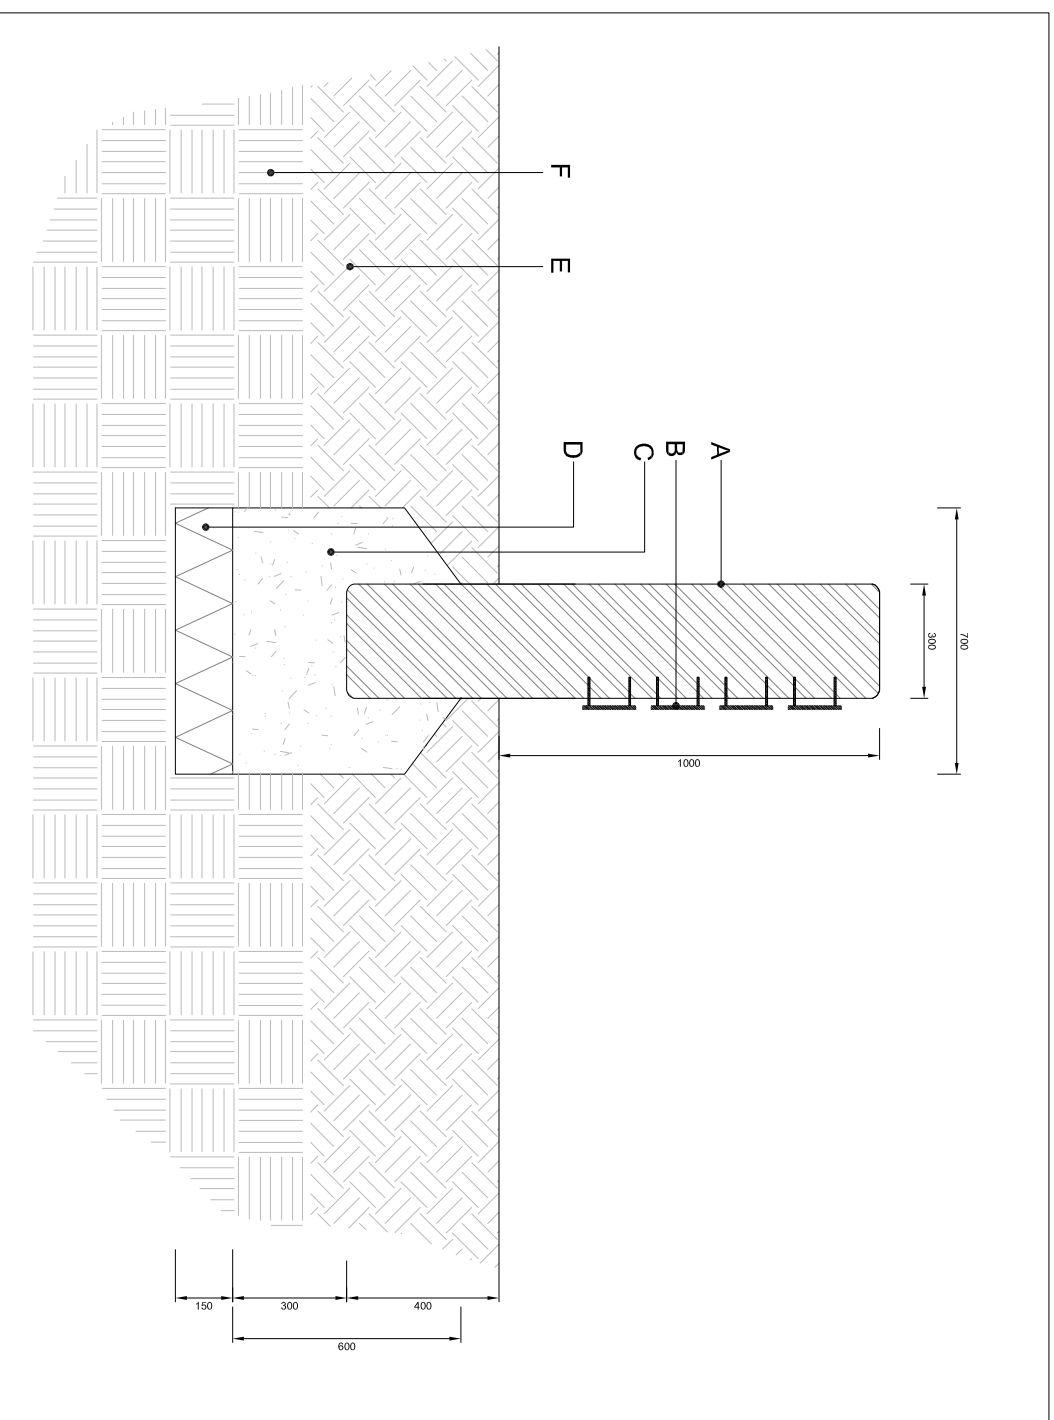

- A - Sandstone Pillar
300x300x1000 (+400 below ground)
- B - Steel cut lettering & signage.
Refer to Drawing
No. 19973/LEAD/025
- C - Concrete Foundation
600x600x700mm
- D - Hardcore
- E - Topsoil
- F - Subgrade

Section - Sandstone Angled Pillar with Disabled Parking Signage
Scale 1:20

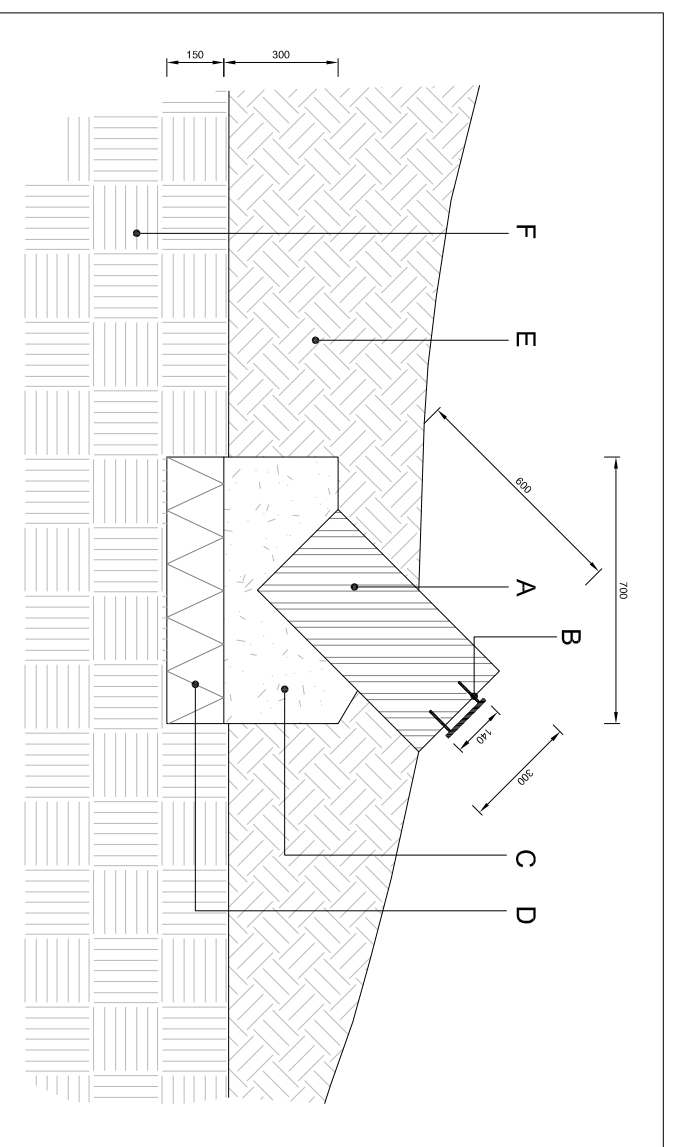

- A - Sandstone Tilted Pillar
300x300x600
- B - Steel cut lettering.
Refer to Detail Drawing
No. 19973/LEAD/025
- C - Concrete Foundation
600x600x700mm
- D - Hardcore
- E - Topsoil
- F - Subgrade

DESCRIPTION

| REV | DATE | DWN | CHK | APP |
|-----|------|-----|-----|-----|
| | | RS | LF | LF |

REVISIONS

| REV | DATE | DWN | CHK | APP |
|-----|------|-----|-----|-----|
| | | | | |

NOTES:
- This drawing is for planning purposes only.
- All dimensions in millimetres.

SCALES: As Shown

PROJECT TITLE:
Haig Colliery Regeneration
Detail Sheets

DRAWING TITLE:
Signage: Sandstone Pillars

CLIENT:
Copeland Borough Council

REF: _____



GABLES HOUSE, KENILWORTH ROAD,
LEAMINGTON SPA, WARWICKSHIRE CV32 6UX,
TEL: (01927) 85850 / FAX: (01927) 85810

JOB No. 19973 DRAWING No. 19973/LEAD/024