



Motif Designs
Scale: Not to Scale

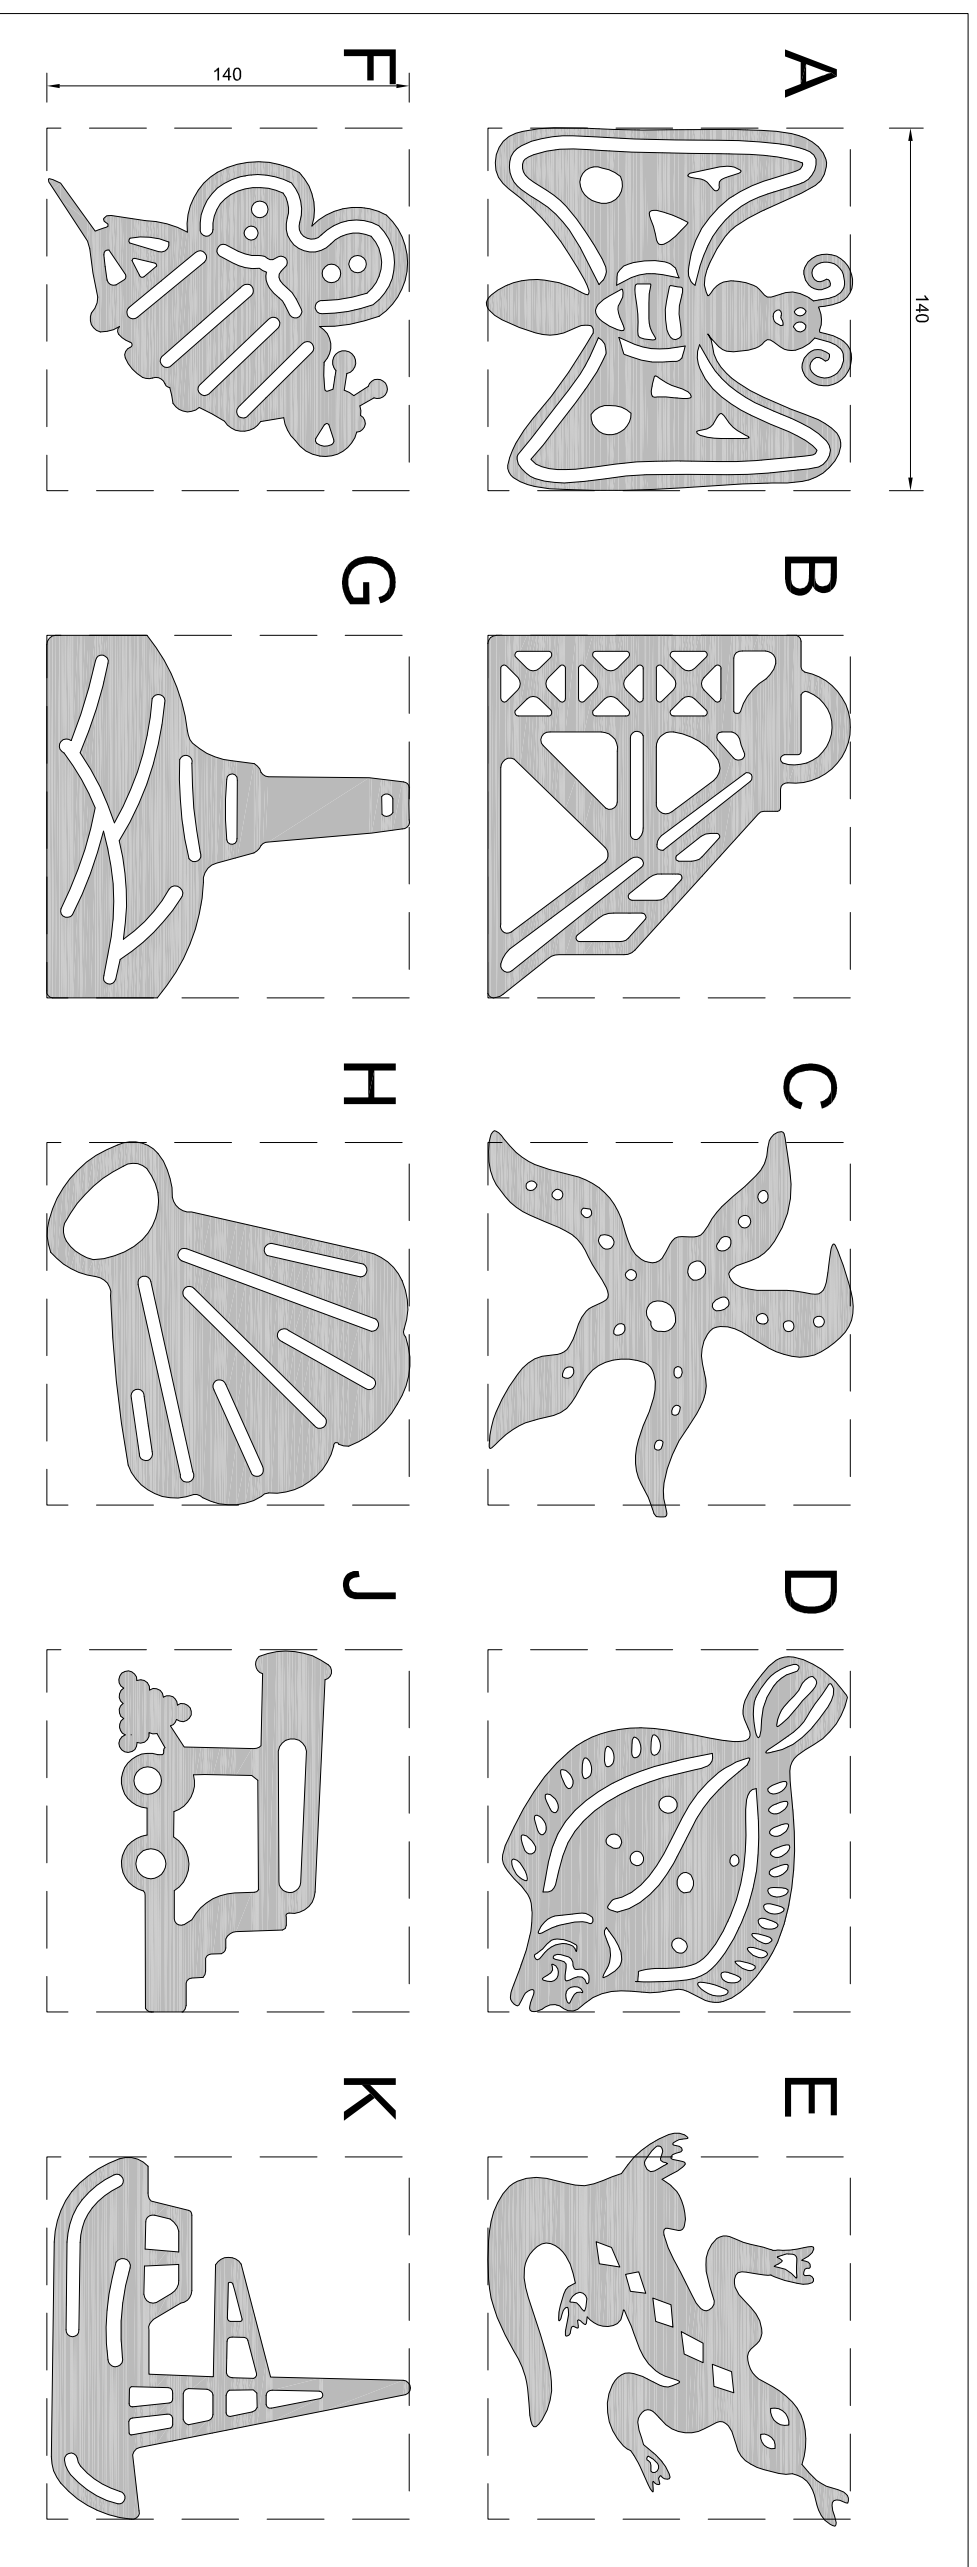

Section - Steel Cut Motif
Scale 1:5

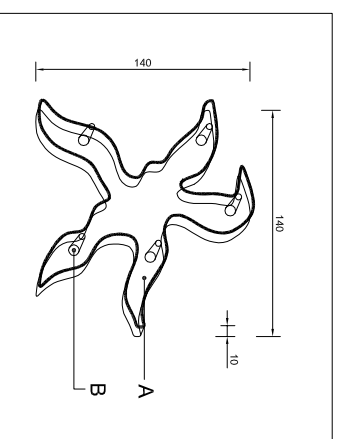

A - Steel cut motif
B - Steel bolt fixing welded to back of motif and resin fixed into wall/sandstone pillar.

Note:
Between 3 to 5 bolts used to fix motif to wall or sandstone pillar.

DESCRIPTION				
REV	DATE	DWN	CHK	APP
	07/20/21	RS	LF	LF
REVISIONS				
REV	DATE	DWN	CHK	APP
Rev A	07/20/21	RS	LF	LF
Amendments to Detail				

NOTES:
- This drawing is for planning purposes only.
- All dimensions in millimetres.

SCALES: As Shown
PROJECT TITLE:
Haig Colliery Regeneration
Detail Sheets
DRAWING TITLE:
Signage: Steel Cut Motifs
CLIENT:
Copeland Borough Council

REF: _____



GABLES HOUSE, KENILWORTH ROAD,
LEAMINGTON SPA, WARWICKSHIRE CV32 2JX,
TEL: (01927) 95959 / FAX: (01927) 95910

JOB No. 19973 DRAWING No. 19973/L/LEAD/026A